




Front Elevation @ 1:100

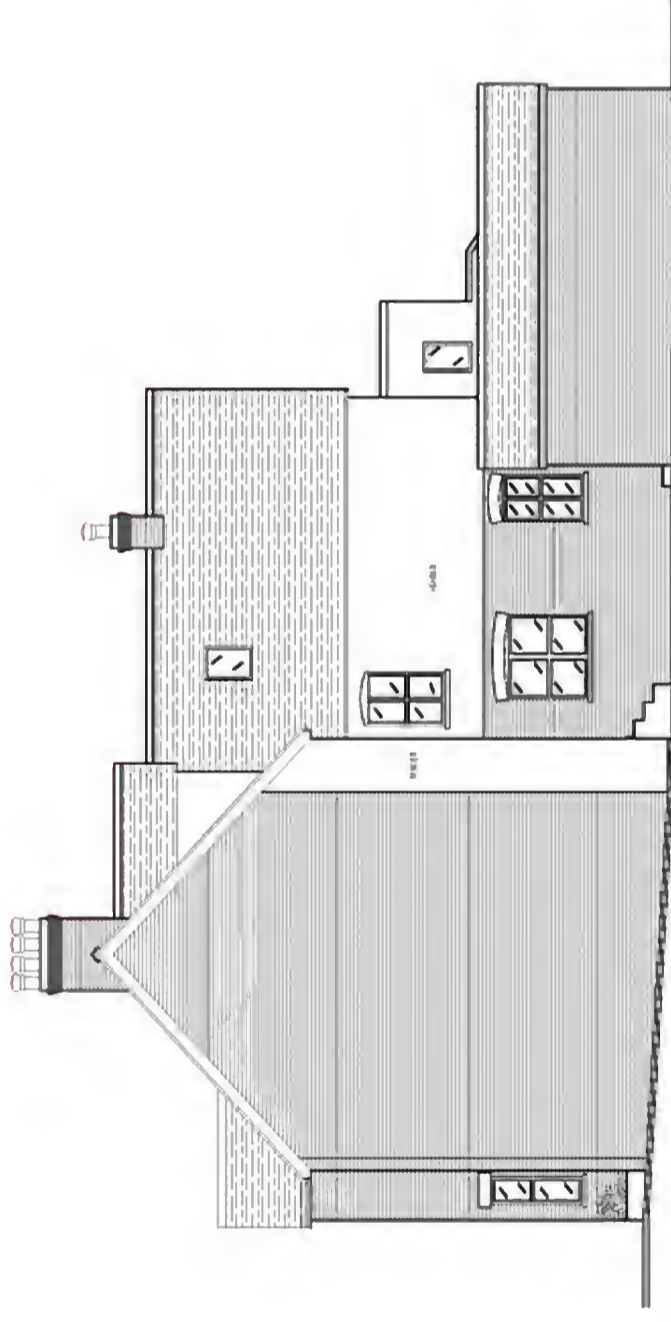

Side Elevation From No.39 @ 1:100

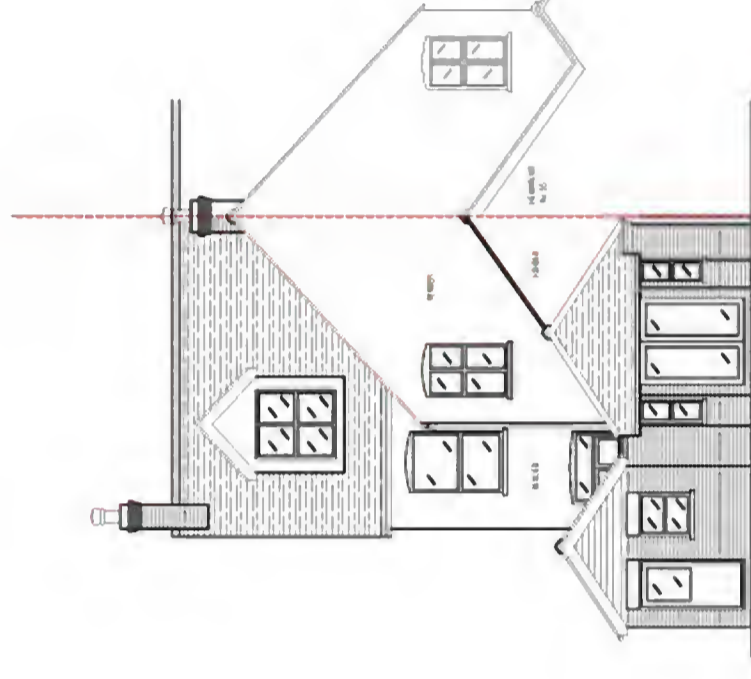


Rear Elevation @ 1:100

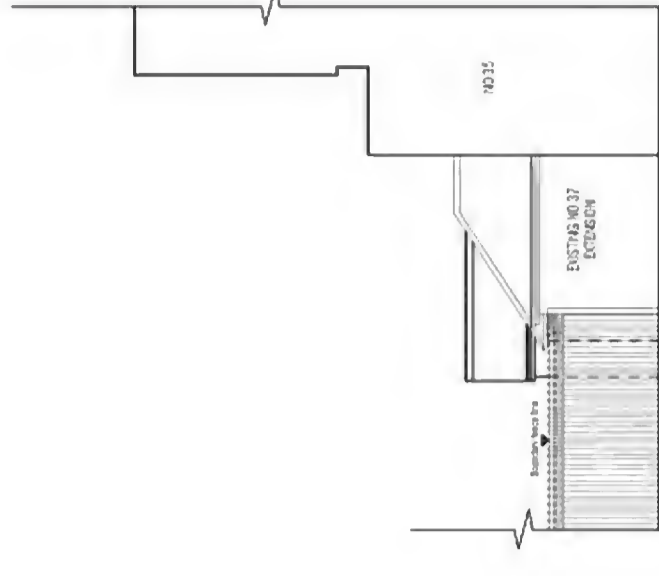


Side Elevation From No.35 @ 1:100




Location Plan @ 1:1250

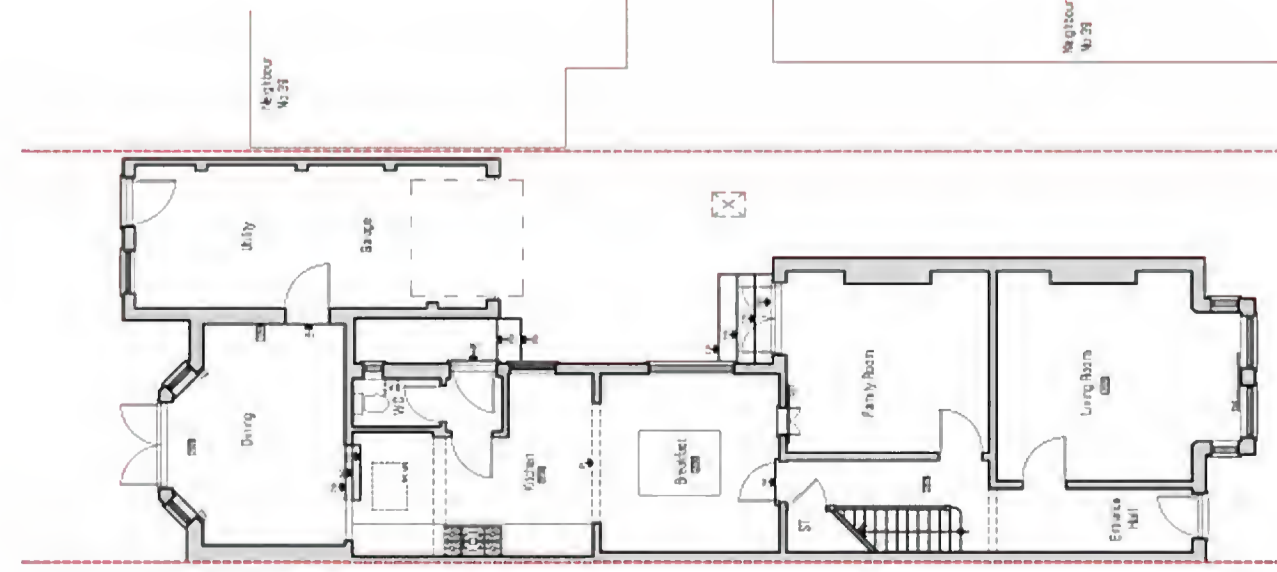


Ground Floor Plan @ 1:100

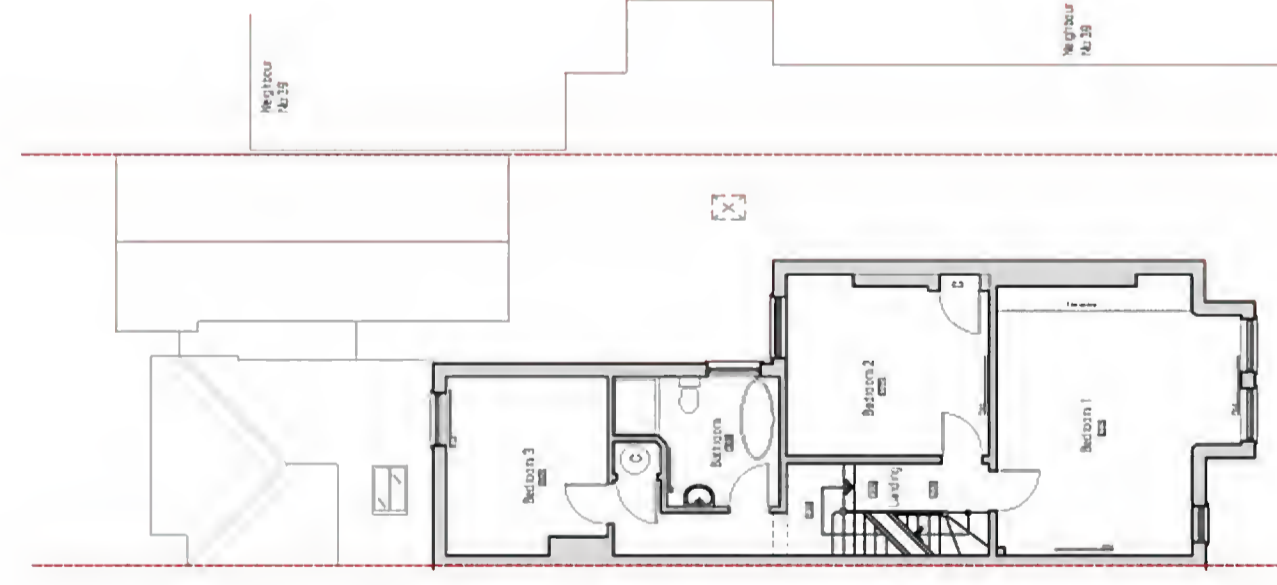

First Floor Plan @ 1:100

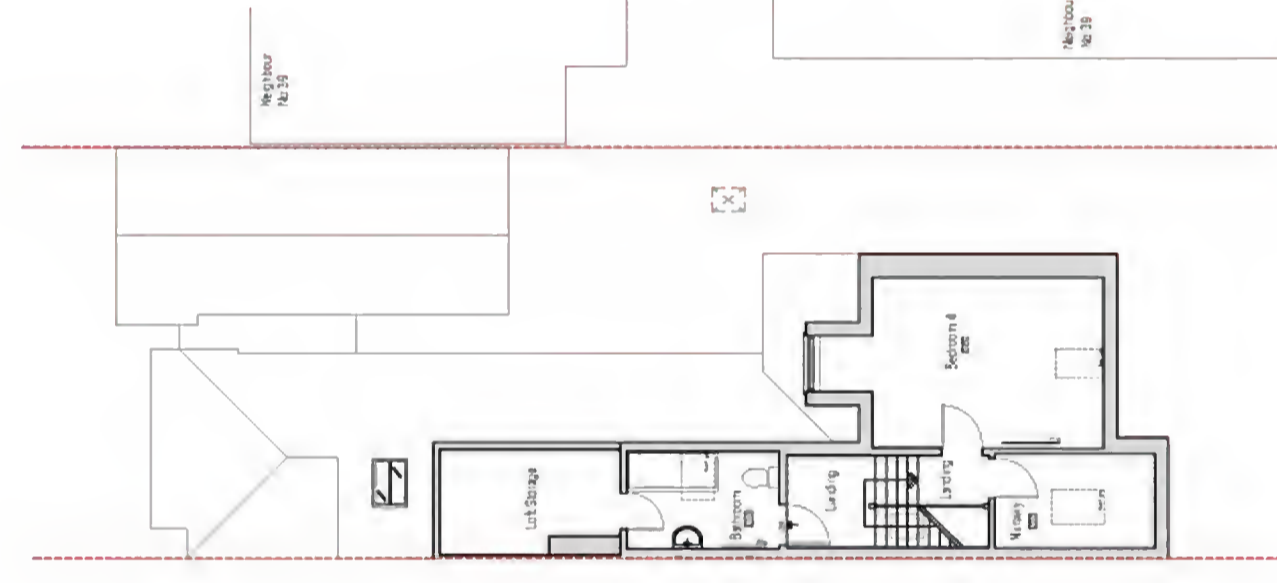

Second Floor Plan @ 1:100

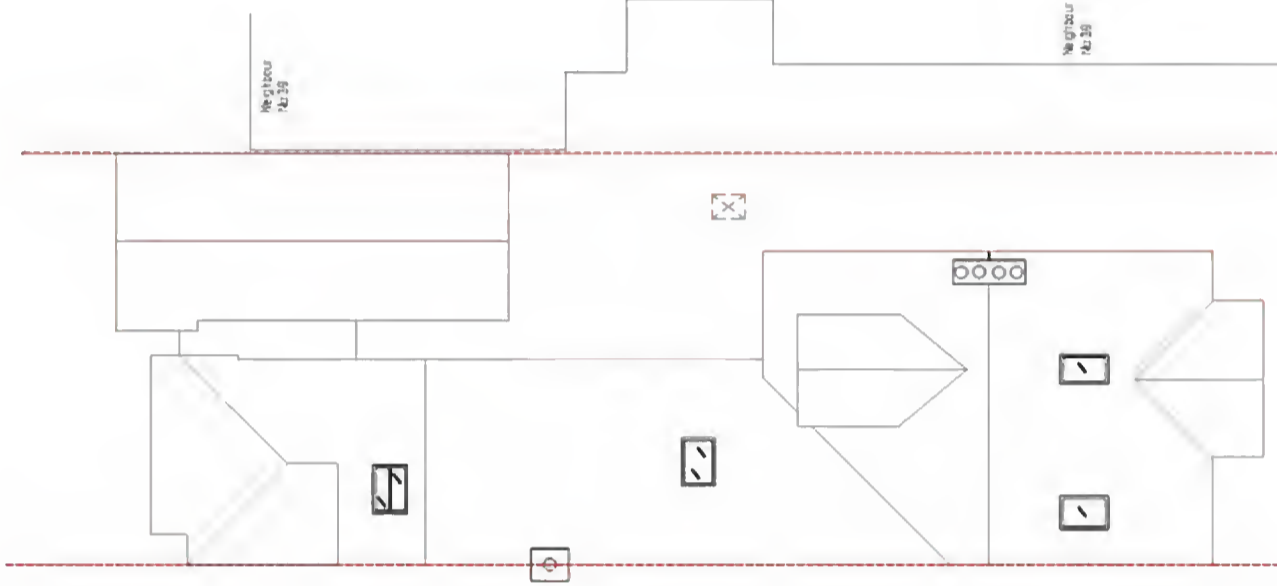

Roof Plan @ 1:100



Block Plan @ 1:500

Revisions	Date	By	Checked
A	11/03/2014	PH	AW
B	11/03/2014	PH	AW
C	11/03/2014	PH	AW
D	11/03/2014	PH	AW

**CLARKE+WHALEN**  
ARCHITECTS LIMITED


25 Old Gloucester Lane  
London, EC1A 3DF  
Tel: 020 7490 1234  
Fax: 020 7490 1235  
Email: info@clarkewhalen.co.uk

Project: 37 Ox Lane  
Hendon  
Middlesex  
Uxbridge  
Project No: 5448  
Drawn: Mr & Mrs Bailey  
Checked: PH  
Date: 11/03/14  
Scale: A1


Existing Plans & Elevations  
Drawn: PH  
Date: 11/03/14  
Scale: A1




SCALE 1:100  
SCALE 1:500

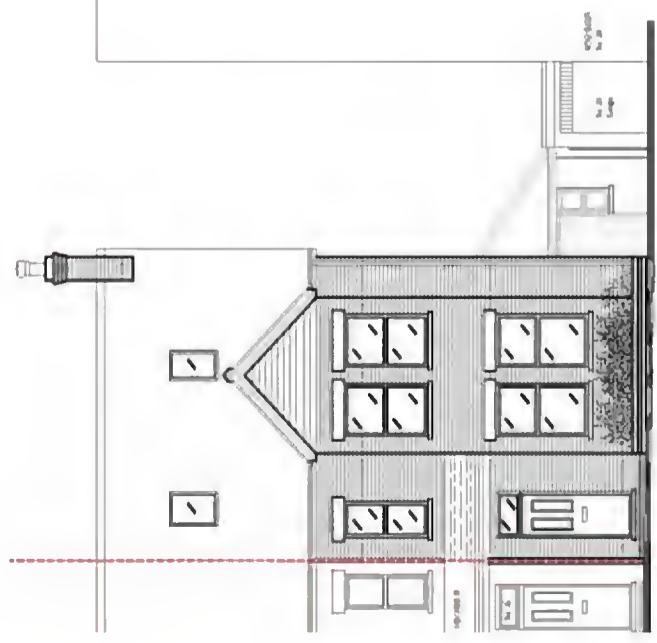

Front Elevation @ 1:100

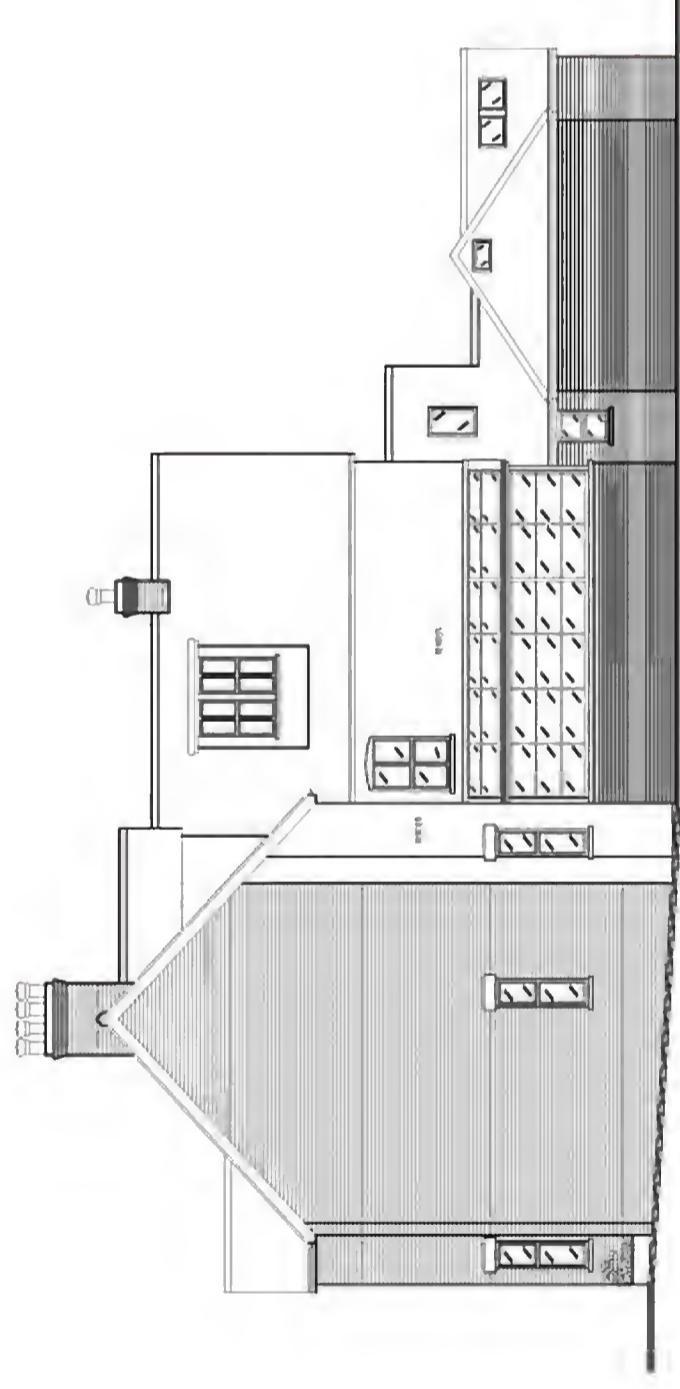


Side Elevation From No.39 @ 1:100

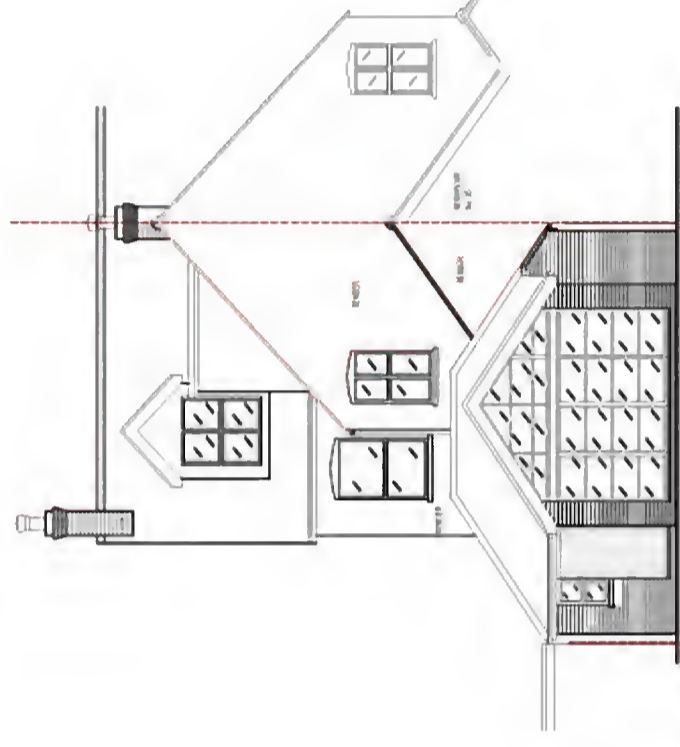


Rear Elevations @ 1:100




Rear Elevations @ 1:100

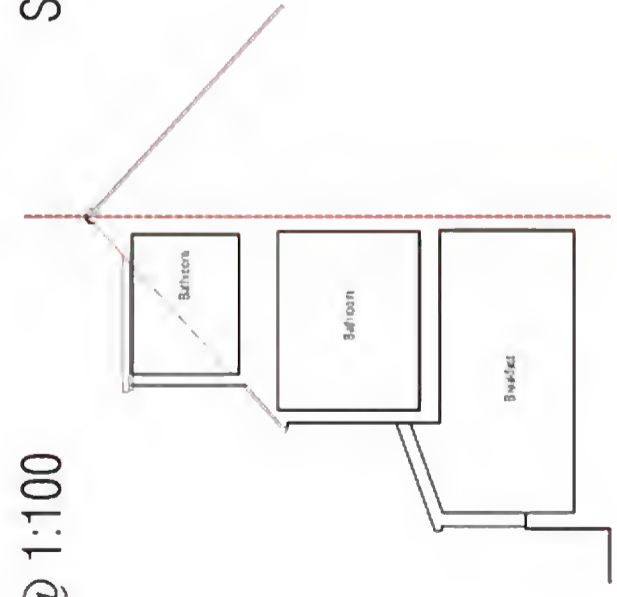


Section A-A @ 1:100

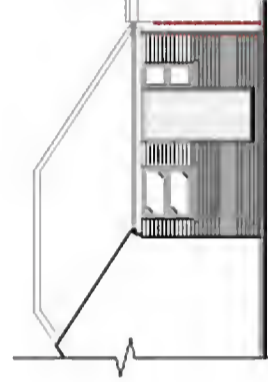


Front Elevation of Utility @ 1:100

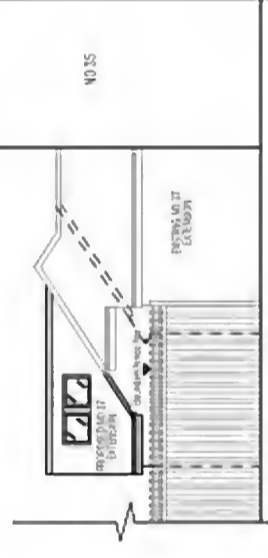


Side Elevation/Section From No.35 @ 1:100

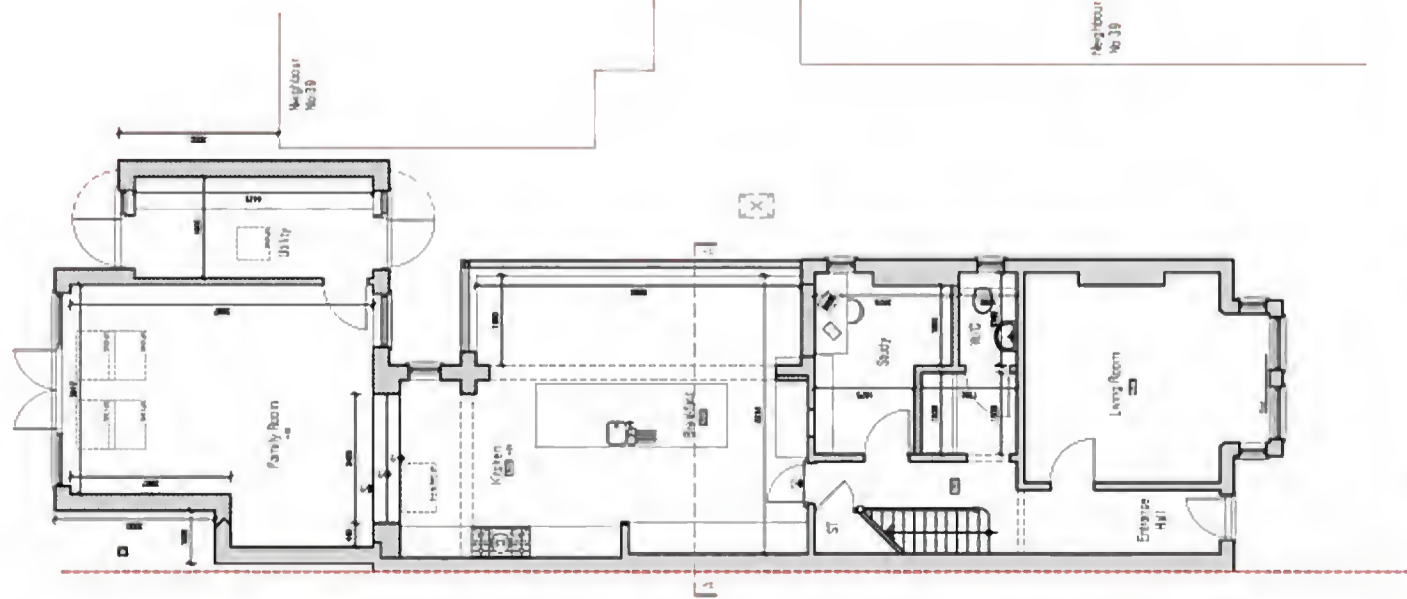


Ground Floor Plan @ 1:100

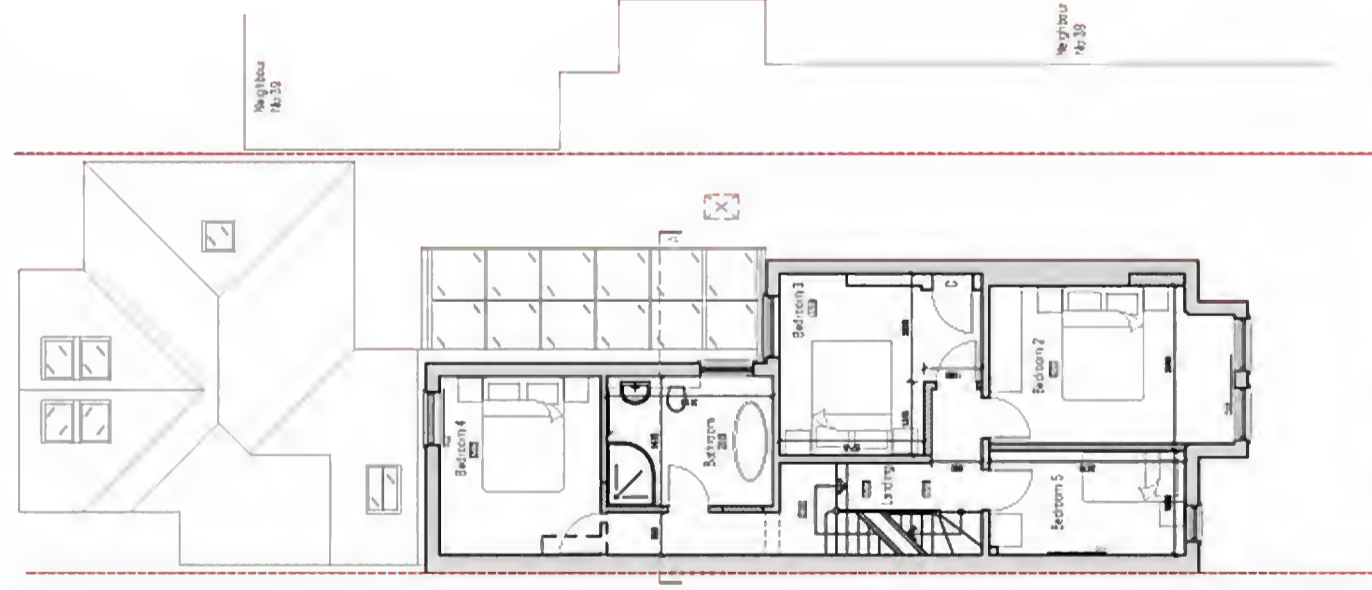


First Floor Plan @ 1:100

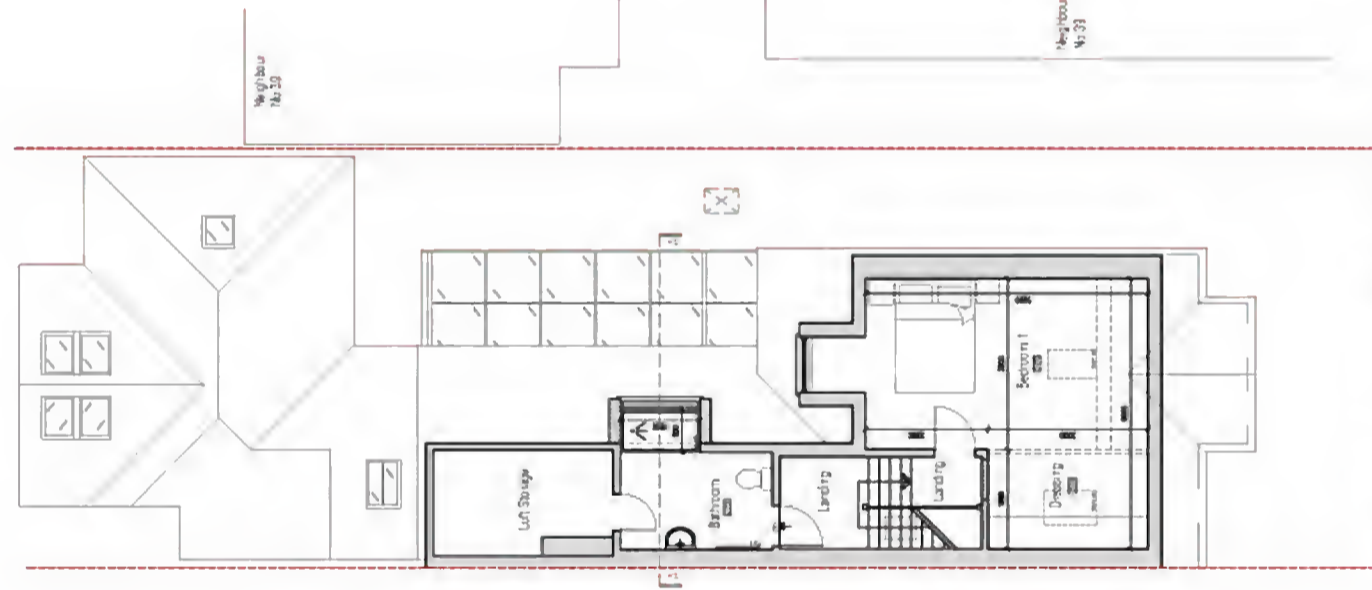

Second Floor Plan @ 1:100

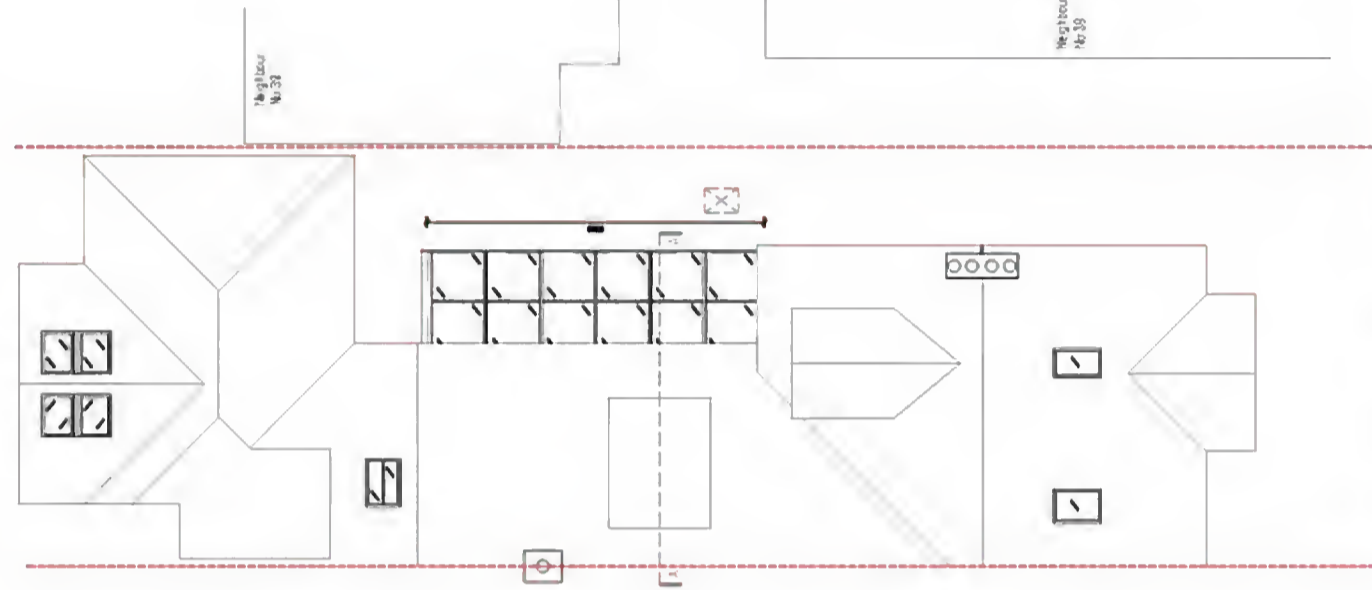

Roof Plan @ 1:100

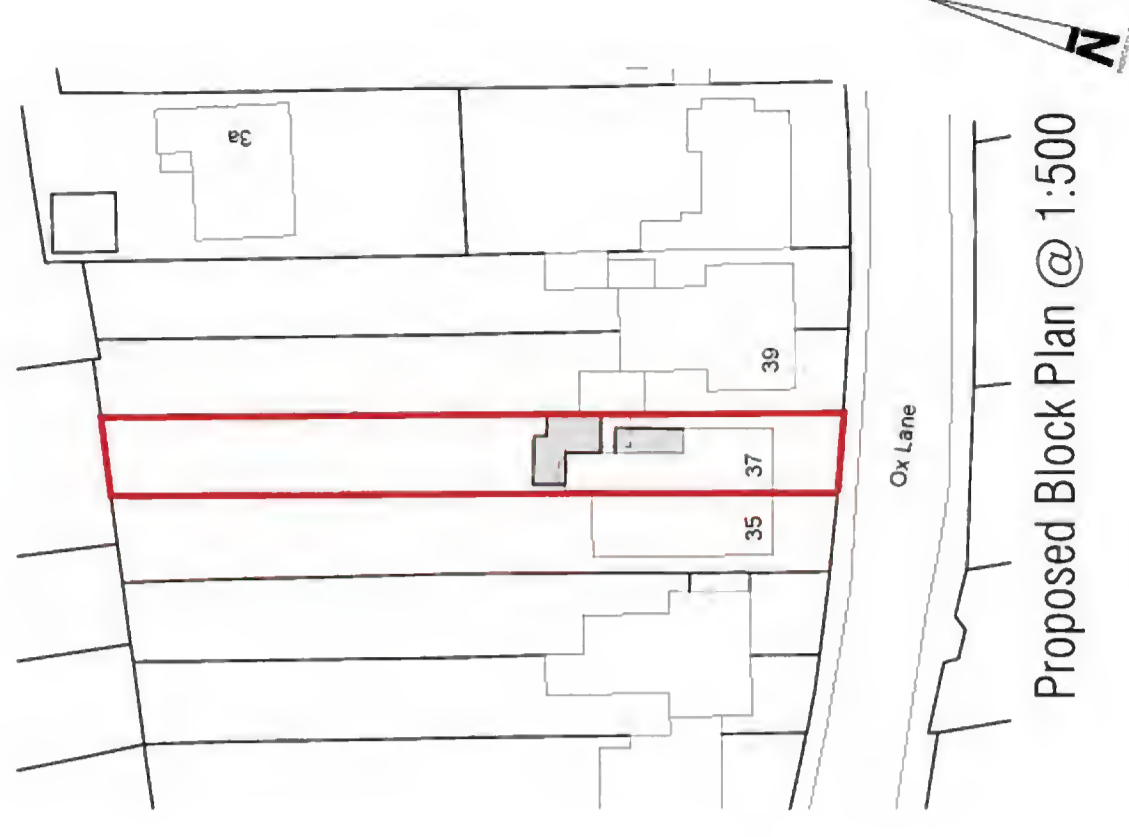

Proposed Block Plan @ 1:500

Architects	CLARKE + WHALEN ARCHITECTS LIMITED
Project	37 Ox Lane, Haverhill, Cambridgeshire, UK
Client	Mr & Mrs Bailey
Drawn by	PH
Checked by	SW
Date	2020
Scale	1:100
Sheet No.	5448
Project No.	200A



CLARKE + WHALEN ARCHITECTS LIMITED  
 10, COLLEGE LANE, HAVERTHILL, CAMBRIDGESHIRE, CB23 7JQ, UK  
 TEL: 01438 741111 FAX: 01438 741112  
 PROJECT: 37 OX LANE, HAVERTHILL, CAMBRIDGESHIRE, CB23 7JQ, UK  
 CLIENT: MR & MRS BAILEY  
 DRAWN BY: PH  
 CHECKED BY: SW  
 DATE: 2020  
 SCALE: 1:100  
 SHEET NO: 5448  
 PROJECT NO: 200A  
 THIS DRAWING IS THE PROPERTY OF CLARKE + WHALEN ARCHITECTS LIMITED AND IS NOT TO BE REPRODUCED OR COPIED IN ANY MANNER WITHOUT THE WRITTEN PERMISSION OF CLARKE + WHALEN ARCHITECTS LIMITED.